


PLANIMETRIA
Scala 1:100

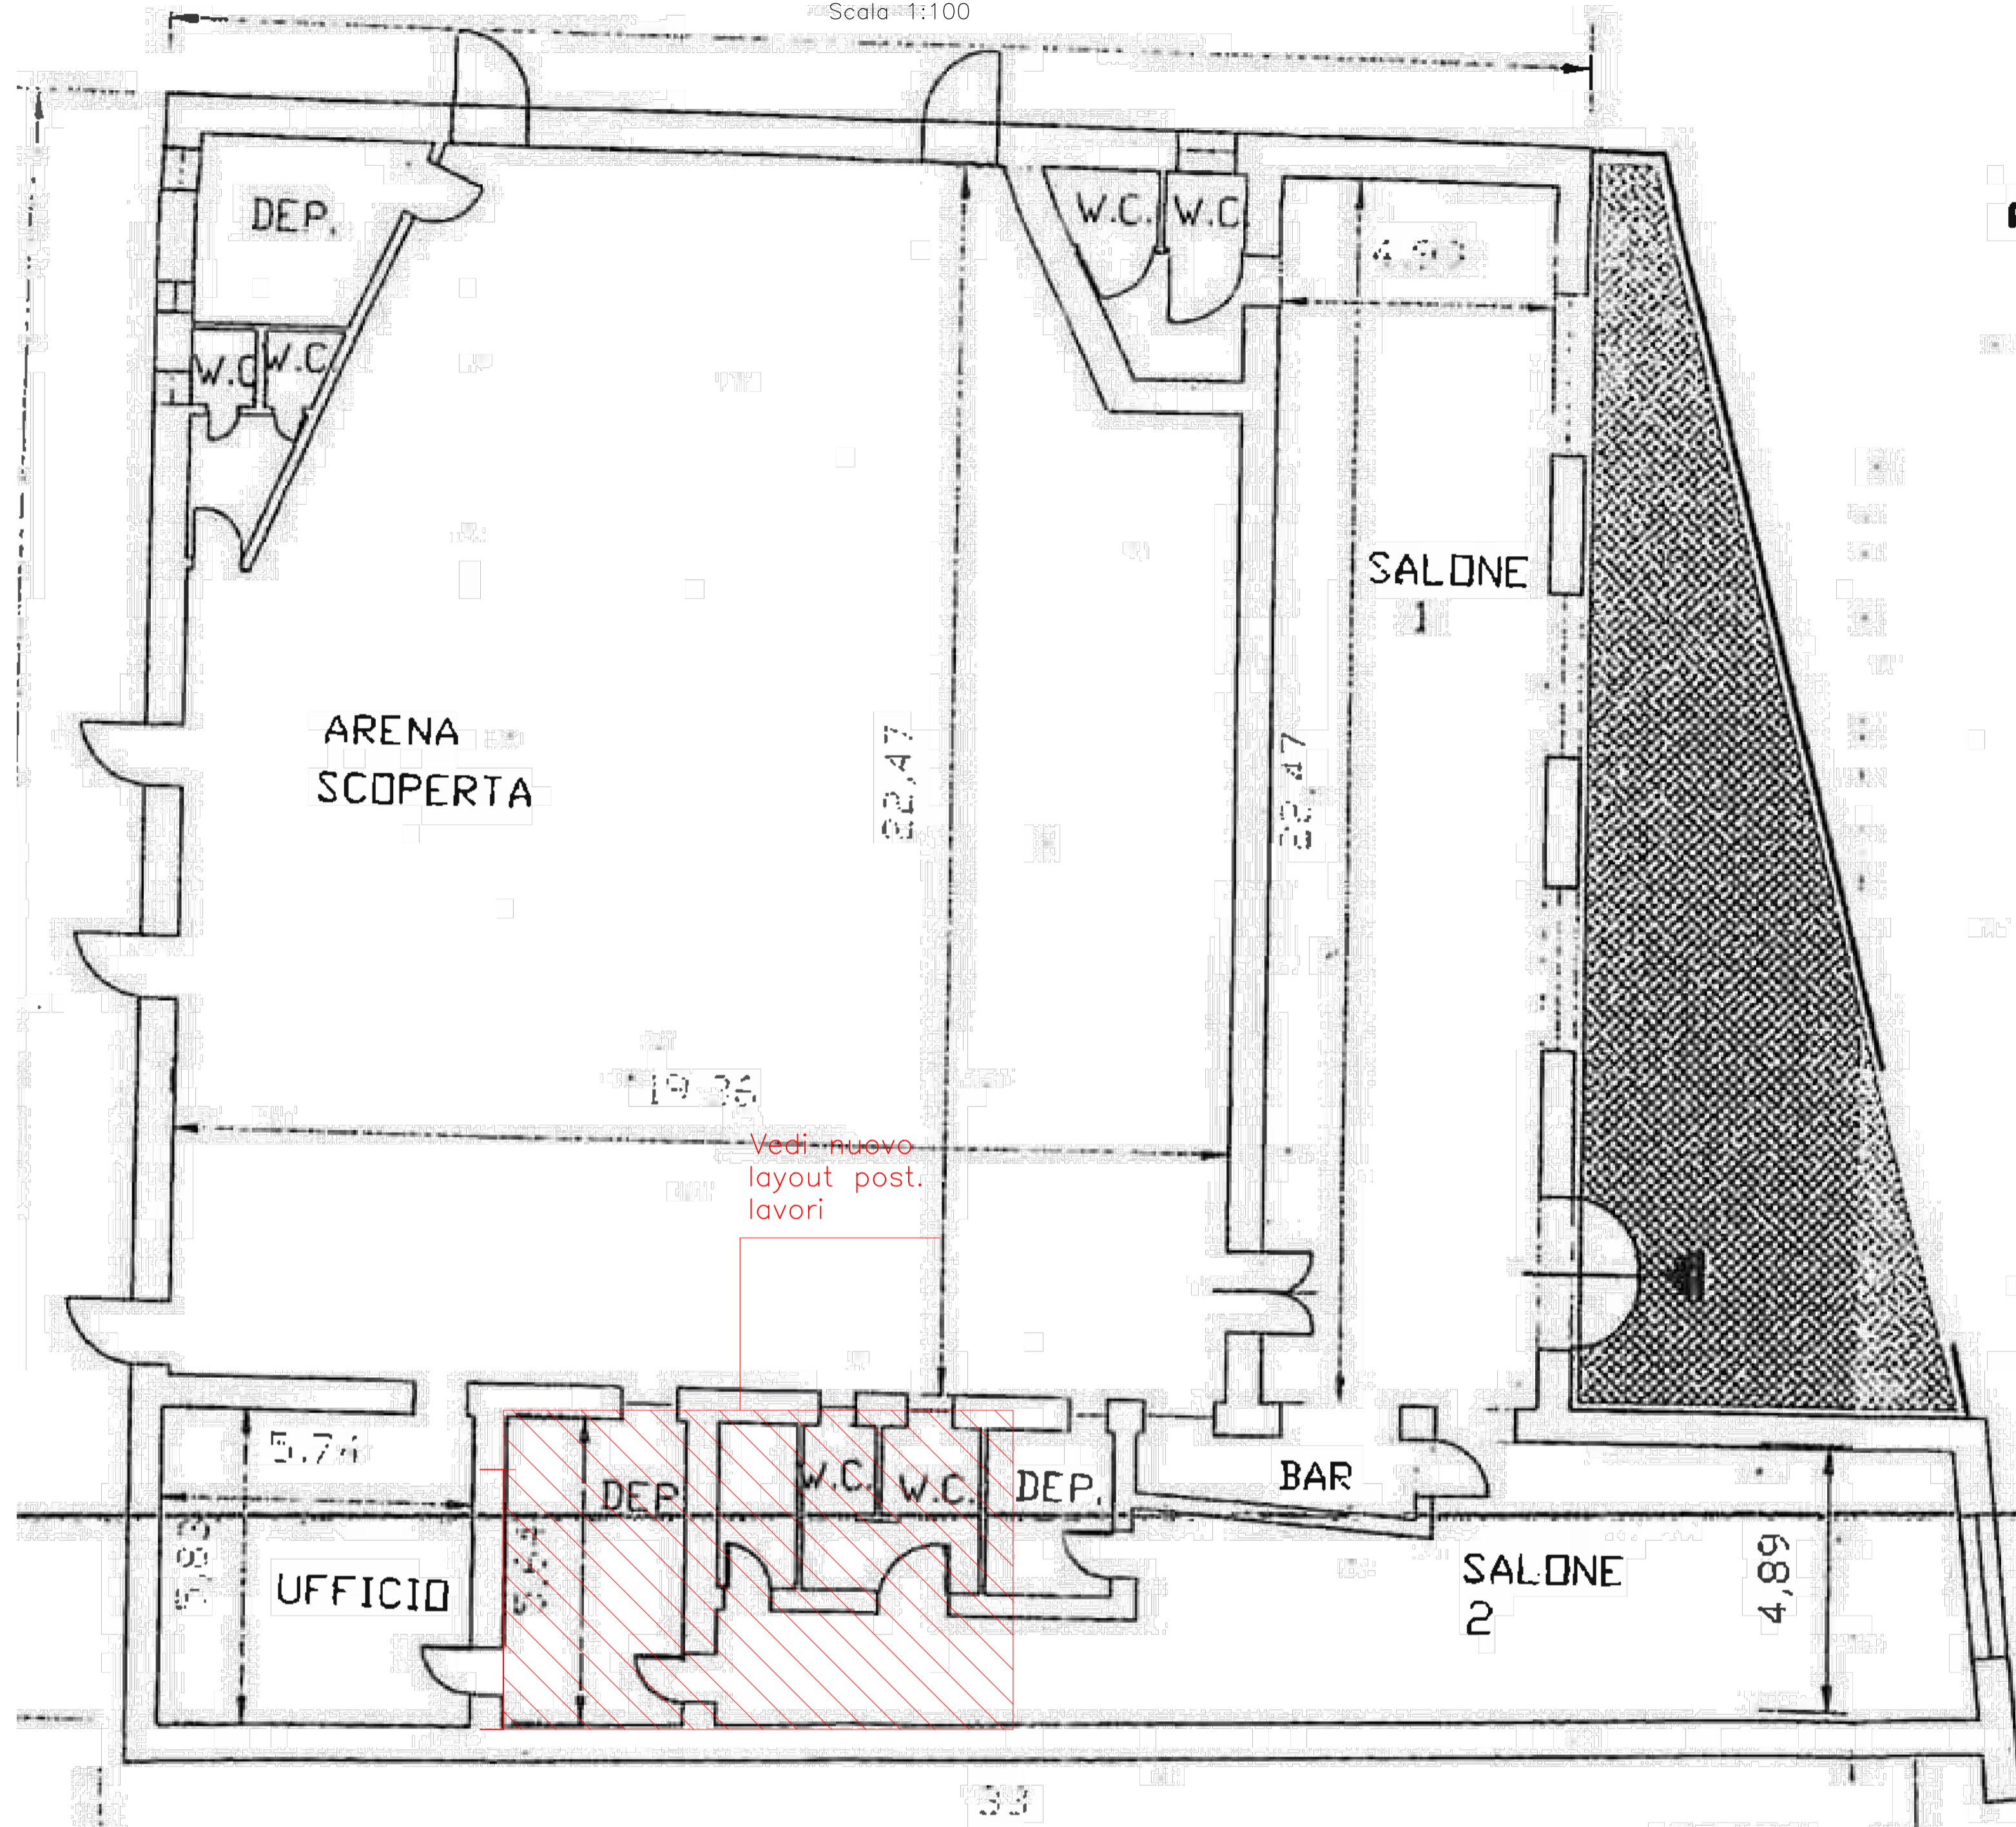

KEY PLAN
Scala 1:2000



NUOVO LAYOUT DOCCE/WC
Scala 1:50

